
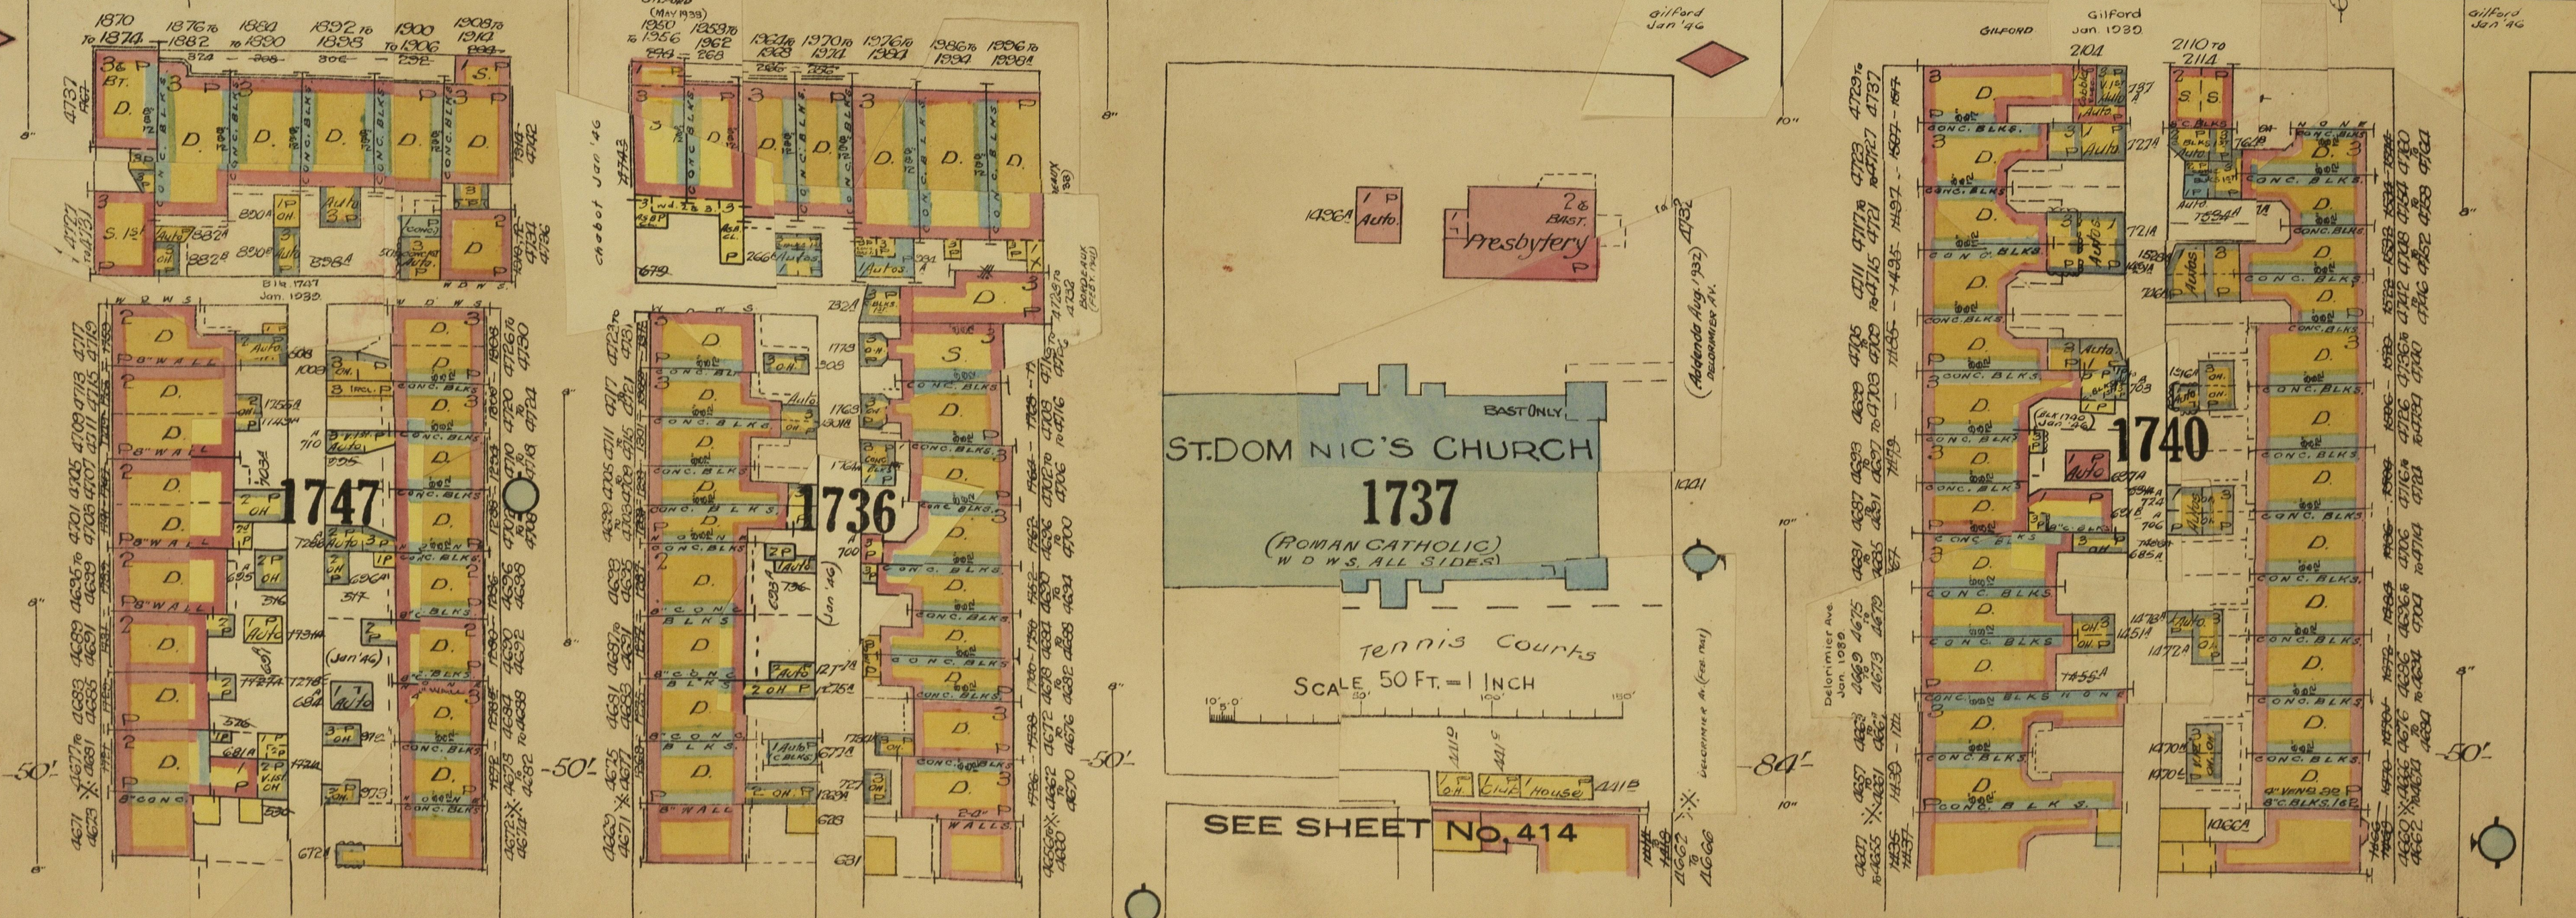
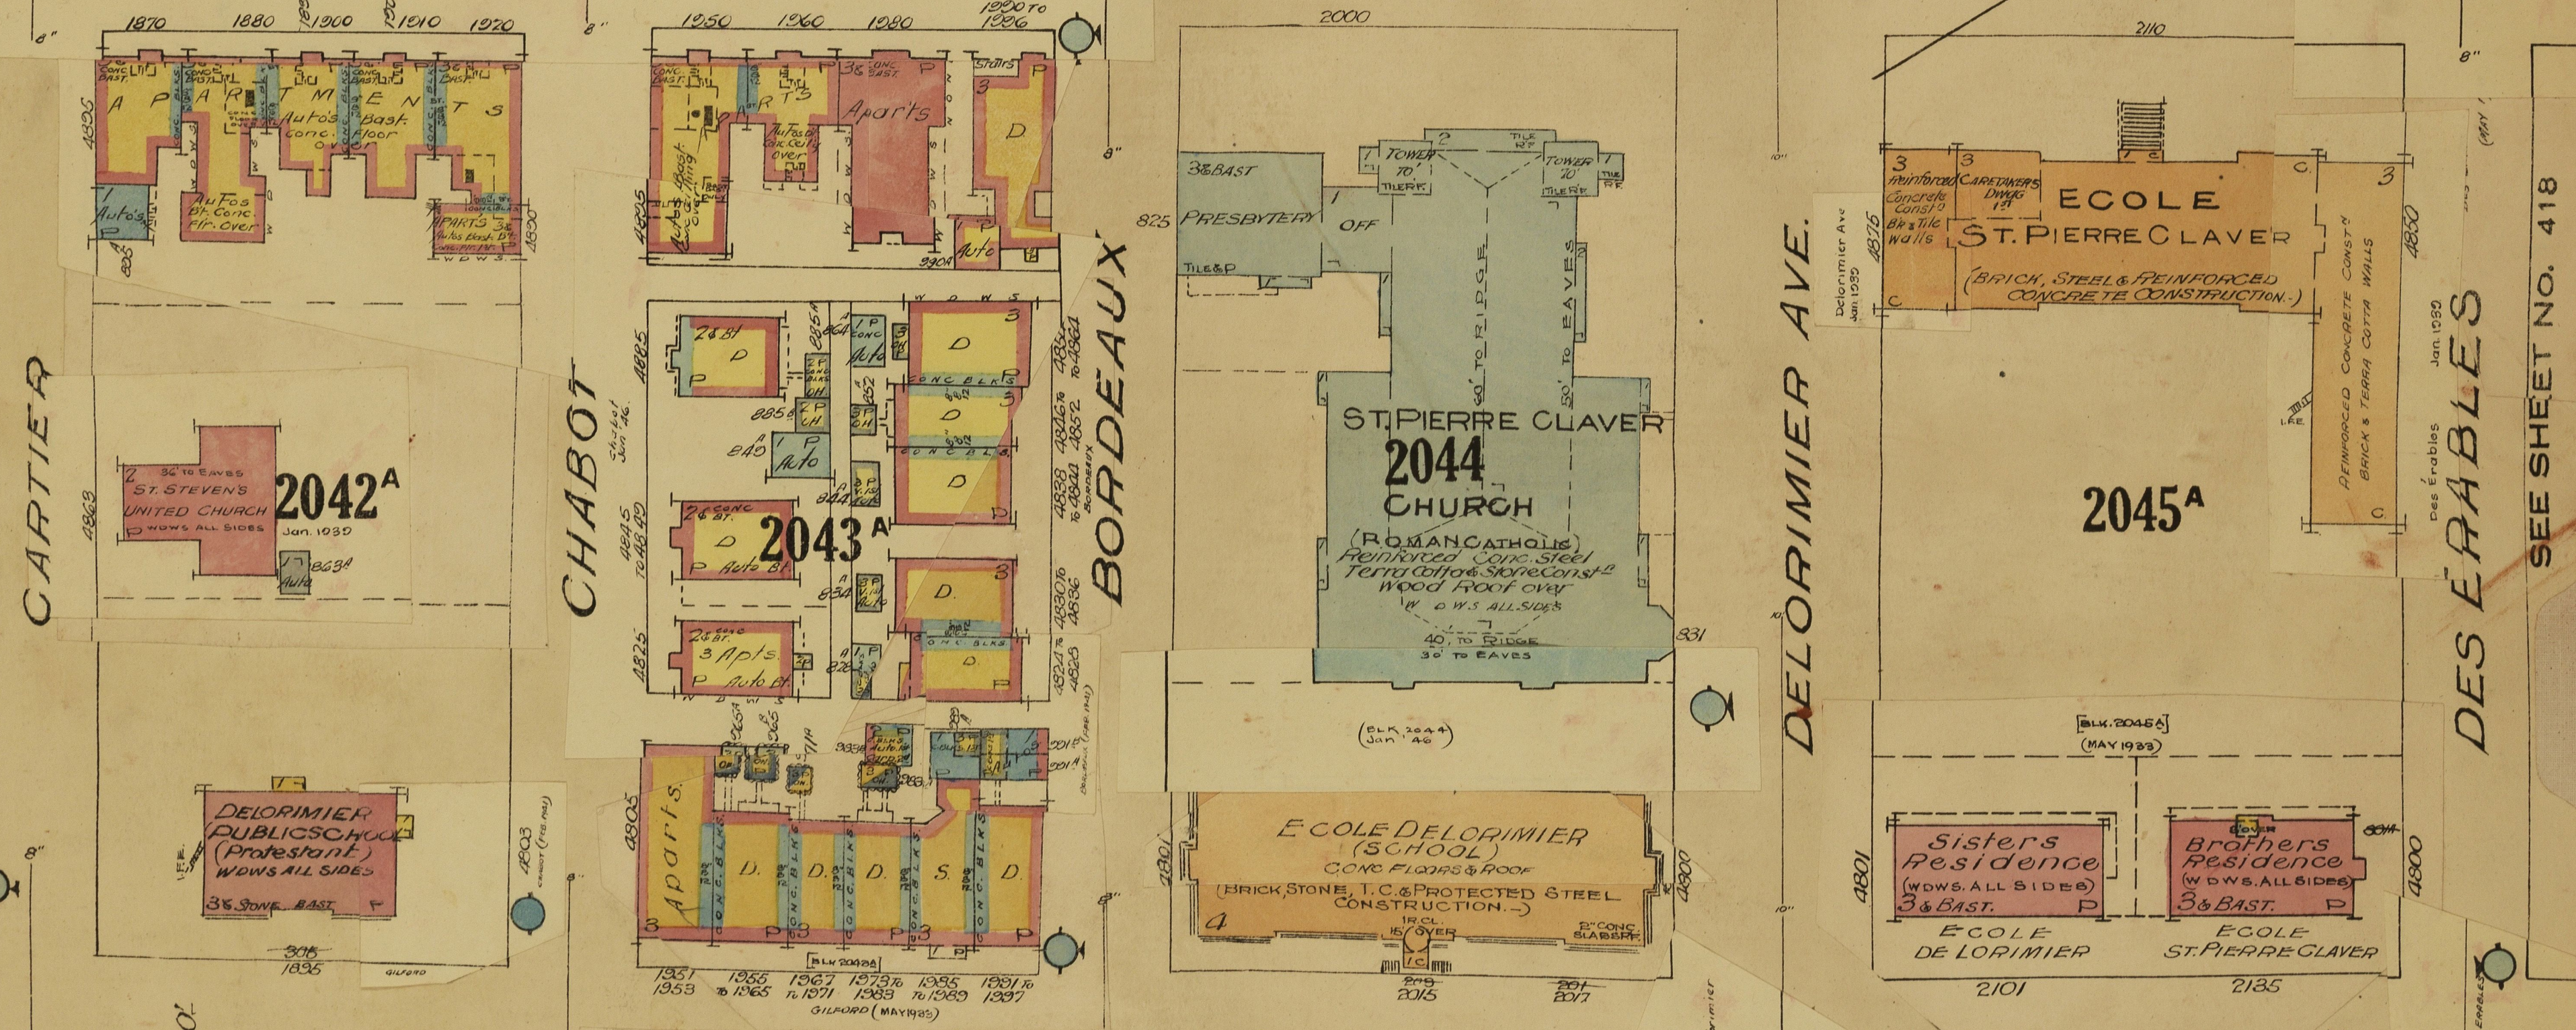


SEE SHEET NO. 416

LAURIER AVE EAST

ST. JOSEPH BOULEVARD EAST

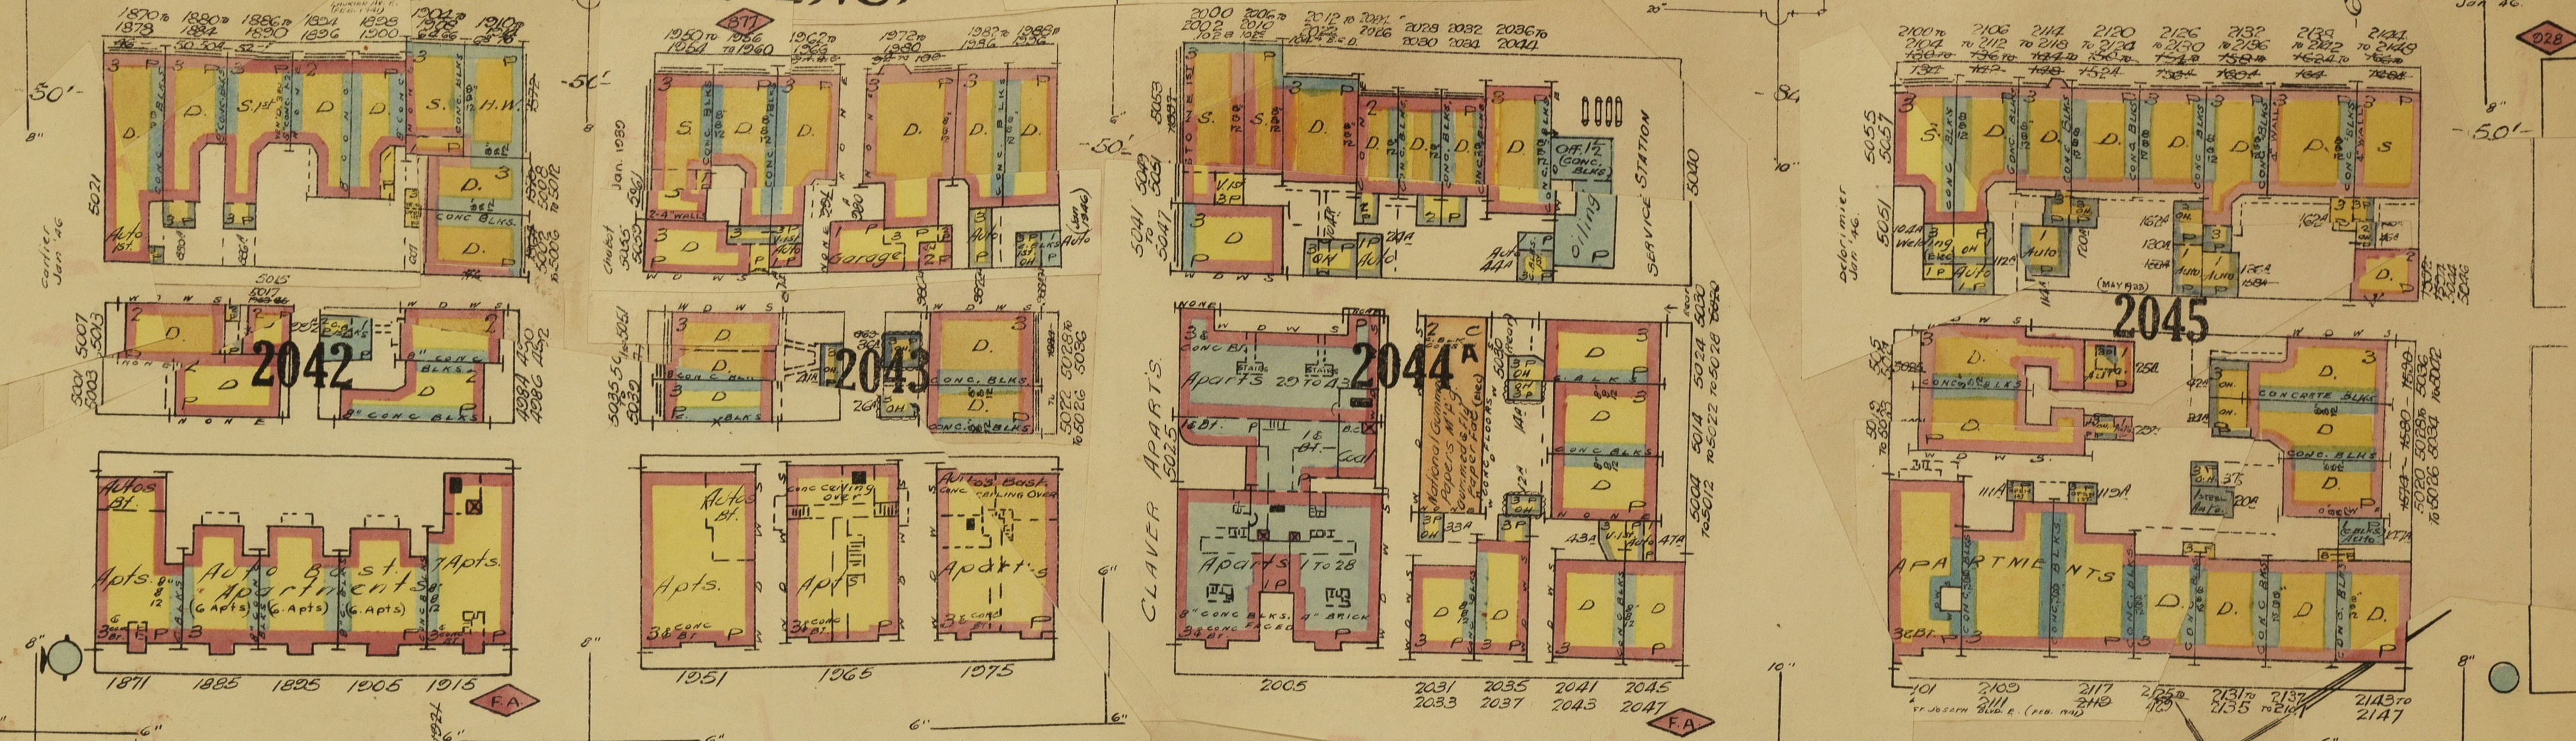

SEE SHEET NO. 414

SEE SHEET NO. 301 VOL V

SEE SHEET NO. 418